



N  
APPROX

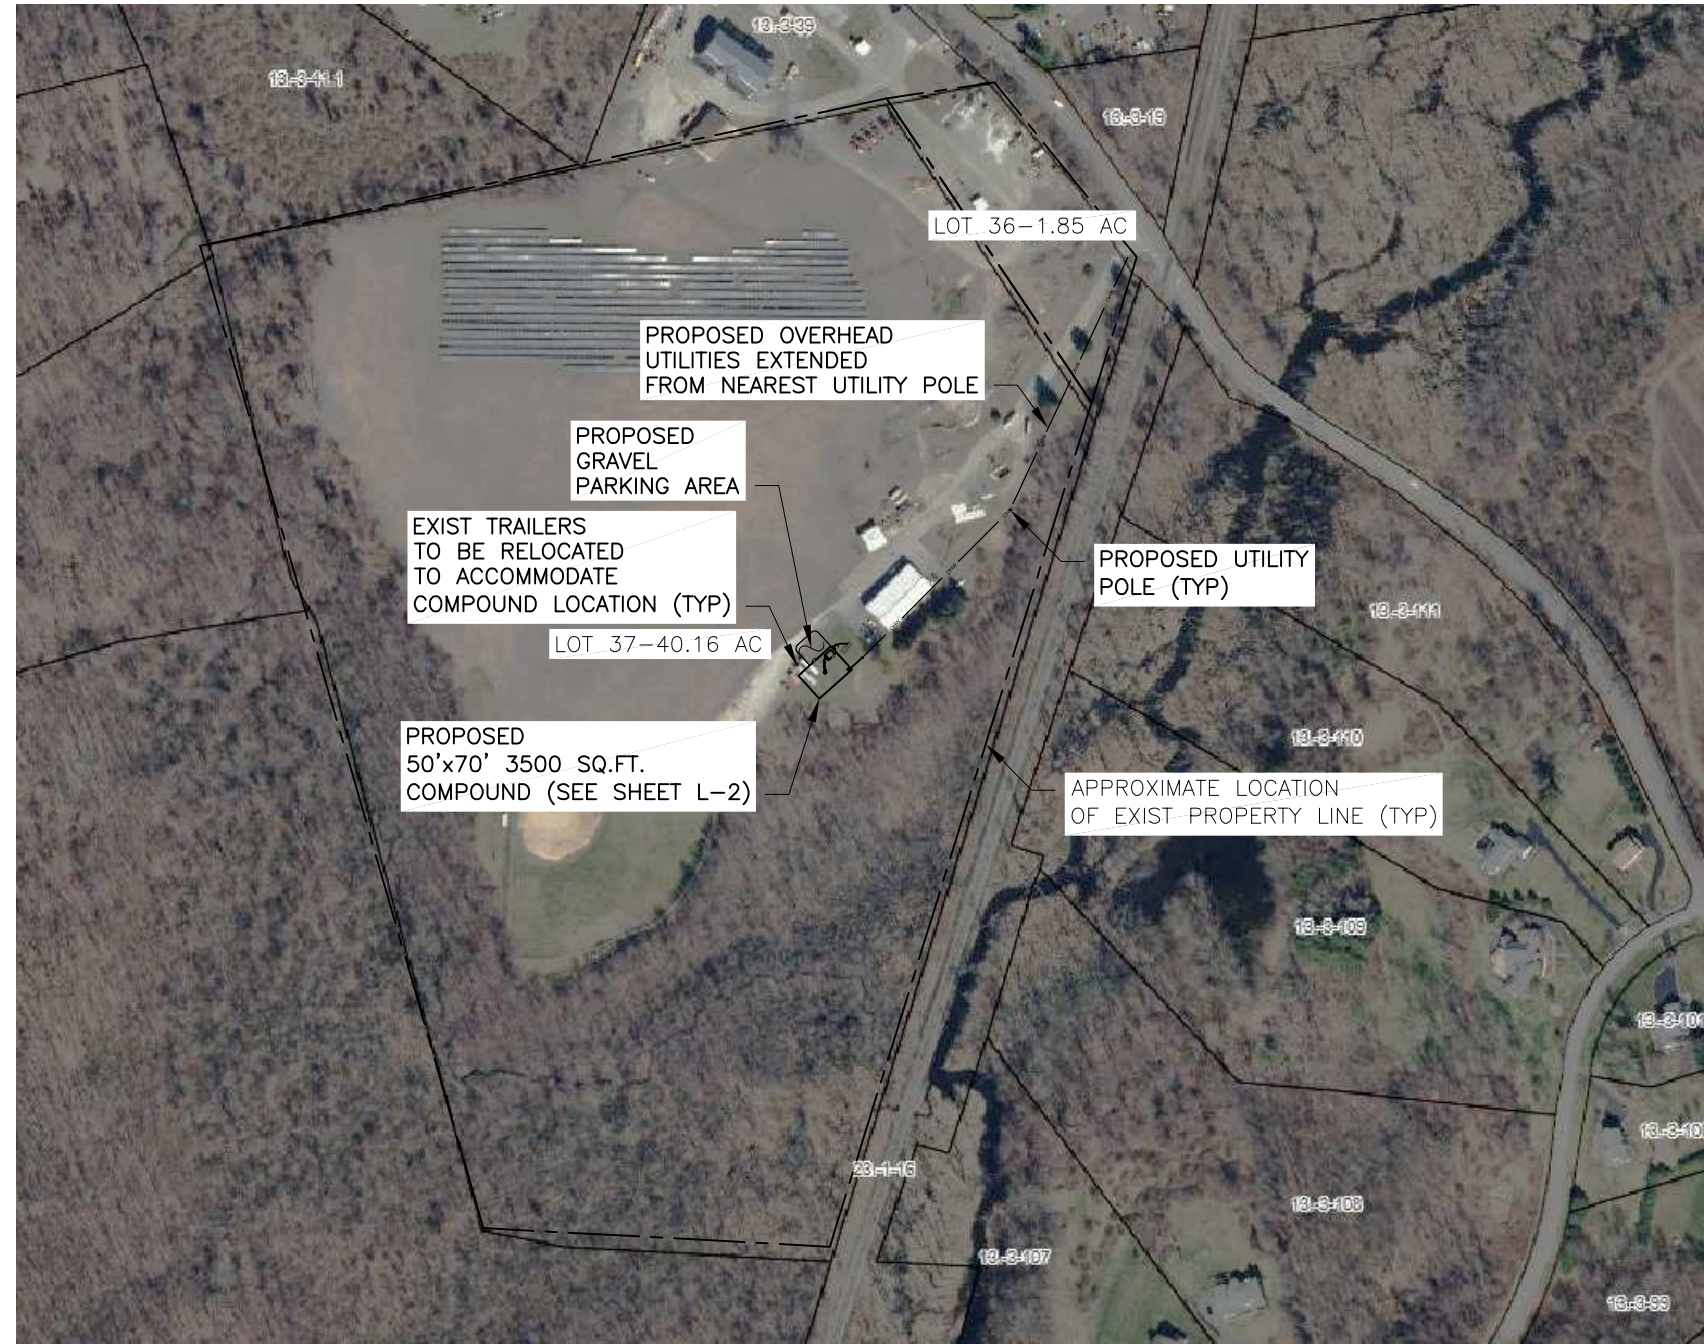

- NOTES:
1. LEASE EXHIBIT BASED ON INFORMATION PROVIDED BY WIRELESS EDGE AND A TAX MAP FOR THE TOWN OF PATTERSON.
  2. ROUTING OF PROPOSED UTILITIES IS APPROXIMATE AND IS PENDING COORDINATION WITH THE LOCAL UTILITY PROVIDER.
  3. A WET LANDS DELINEATION HAS NOT BEEN PERFORMED AT THE TIME OF ISSUANCE OF THIS LEASE EXHIBIT.

1 SITE PLAN  
L-1 SCALE: NTS

NOTE: PLANS ARE NOT TO BE SCALED

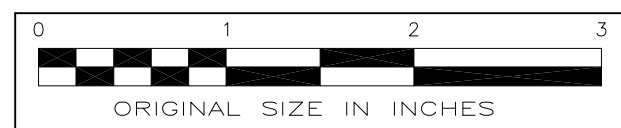


REVISION	DATE	DESCRIPTION
0	07/23/18	FOR COMMENT

**Tectonic**  
PRACTICAL SOLUTIONS. EXCEPTIONAL SERVICE.  
Tectonic Engineering & Surveying Consultants P.C.  
1279 Route 300 Phone: (845) 567-6656  
Newburgh, NY 12550 (800) 829-6531  
www.tectonicengineering.com

**Wireless EDGE**  
RHINEBECK, NY  
TEL: (914) 712-0000  
FAX: (914) 712-9005  
ISSUED BY: GL W.O. 9506.TOWNREC

PATTERSON MTA  
TOWN RECYCLE  
281 CORNWALL HILL ROAD  
PATTERSON, NY 12563  
LEASE EXHIBIT L-1


N  
APPROX

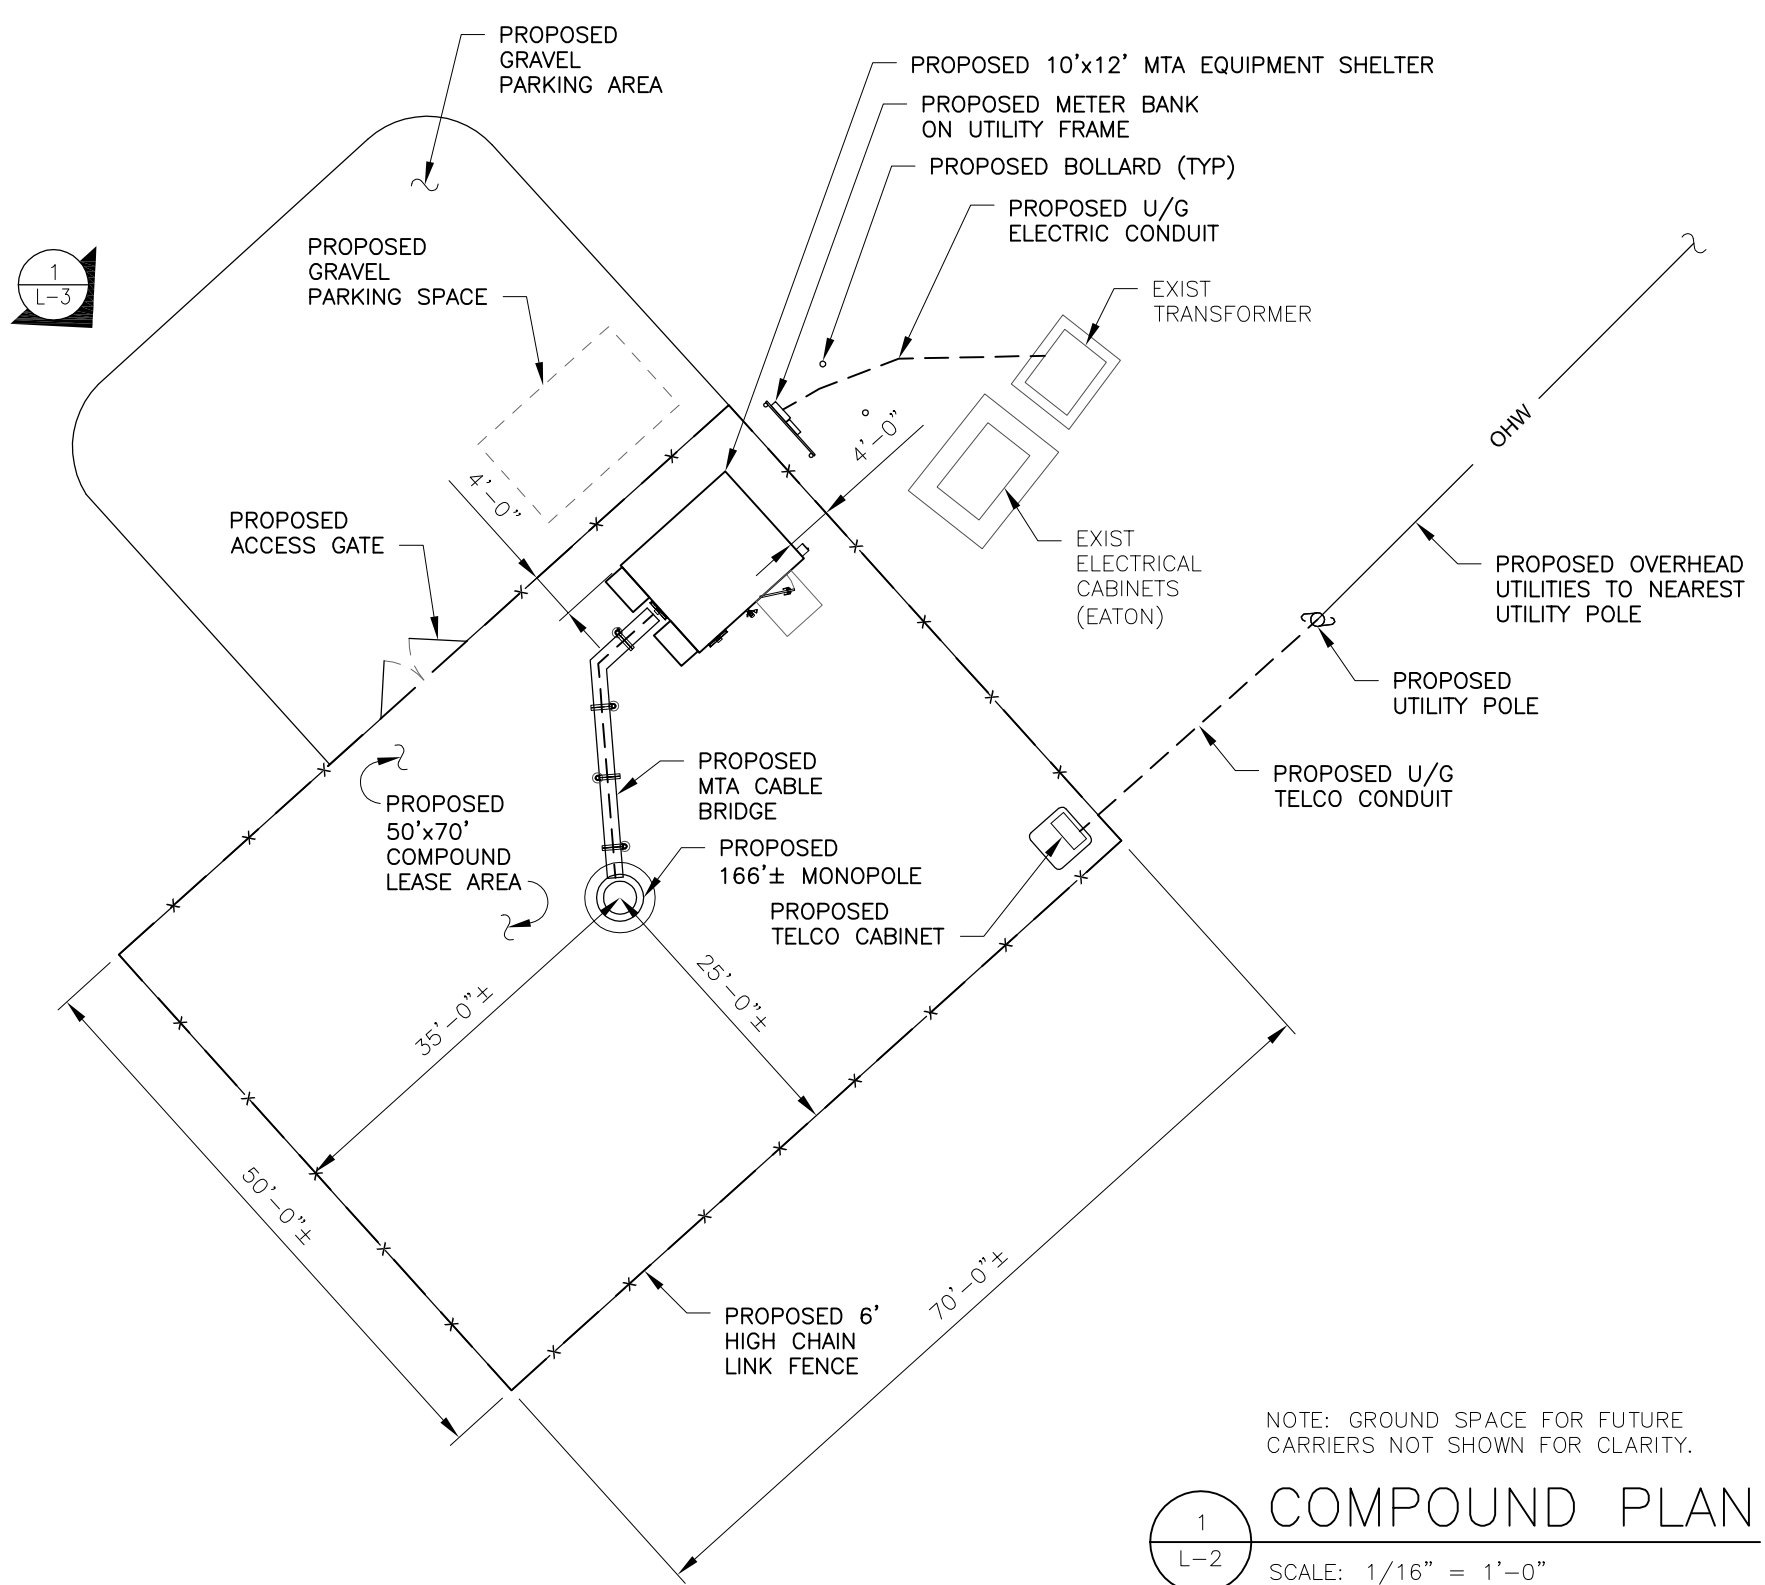

NOTE: GROUND SPACE FOR FUTURE CARRIERS NOT SHOWN FOR CLARITY.

1  
L-2  
**COMPOUND PLAN**  
SCALE: 1/16" = 1'-0"

NOTE: PLANS ARE NOT TO BE SCALED

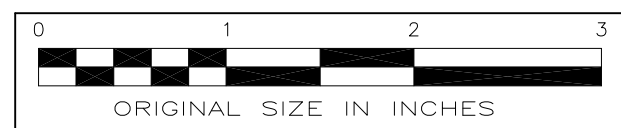


REVISION	DATE	DESCRIPTION
0	07/23/18	FOR COMMENT

**Tectonic**  
PRACTICAL SOLUTIONS. EXCEPTIONAL SERVICE.  
Tectonic Engineering & Surveying Consultants P.C.  
1279 Route 300 Phone: (845) 567-6656  
Newburgh, NY 12550 (800) 829-6531  
www.tectonicengineering.com

**Wireless EDGE**  
RHINEBECK, NY  
TEL: (914) 712-0000  
FAX: (914) 712-9005  
ISSUED BY: GL W.O. 9506.TOWNREC

PATTERSON MTA  
TOWN RECYCLE  
281 CORNWALL HILL ROAD  
PATTERSON, NY 12563  
LEASE EXHIBIT L-2

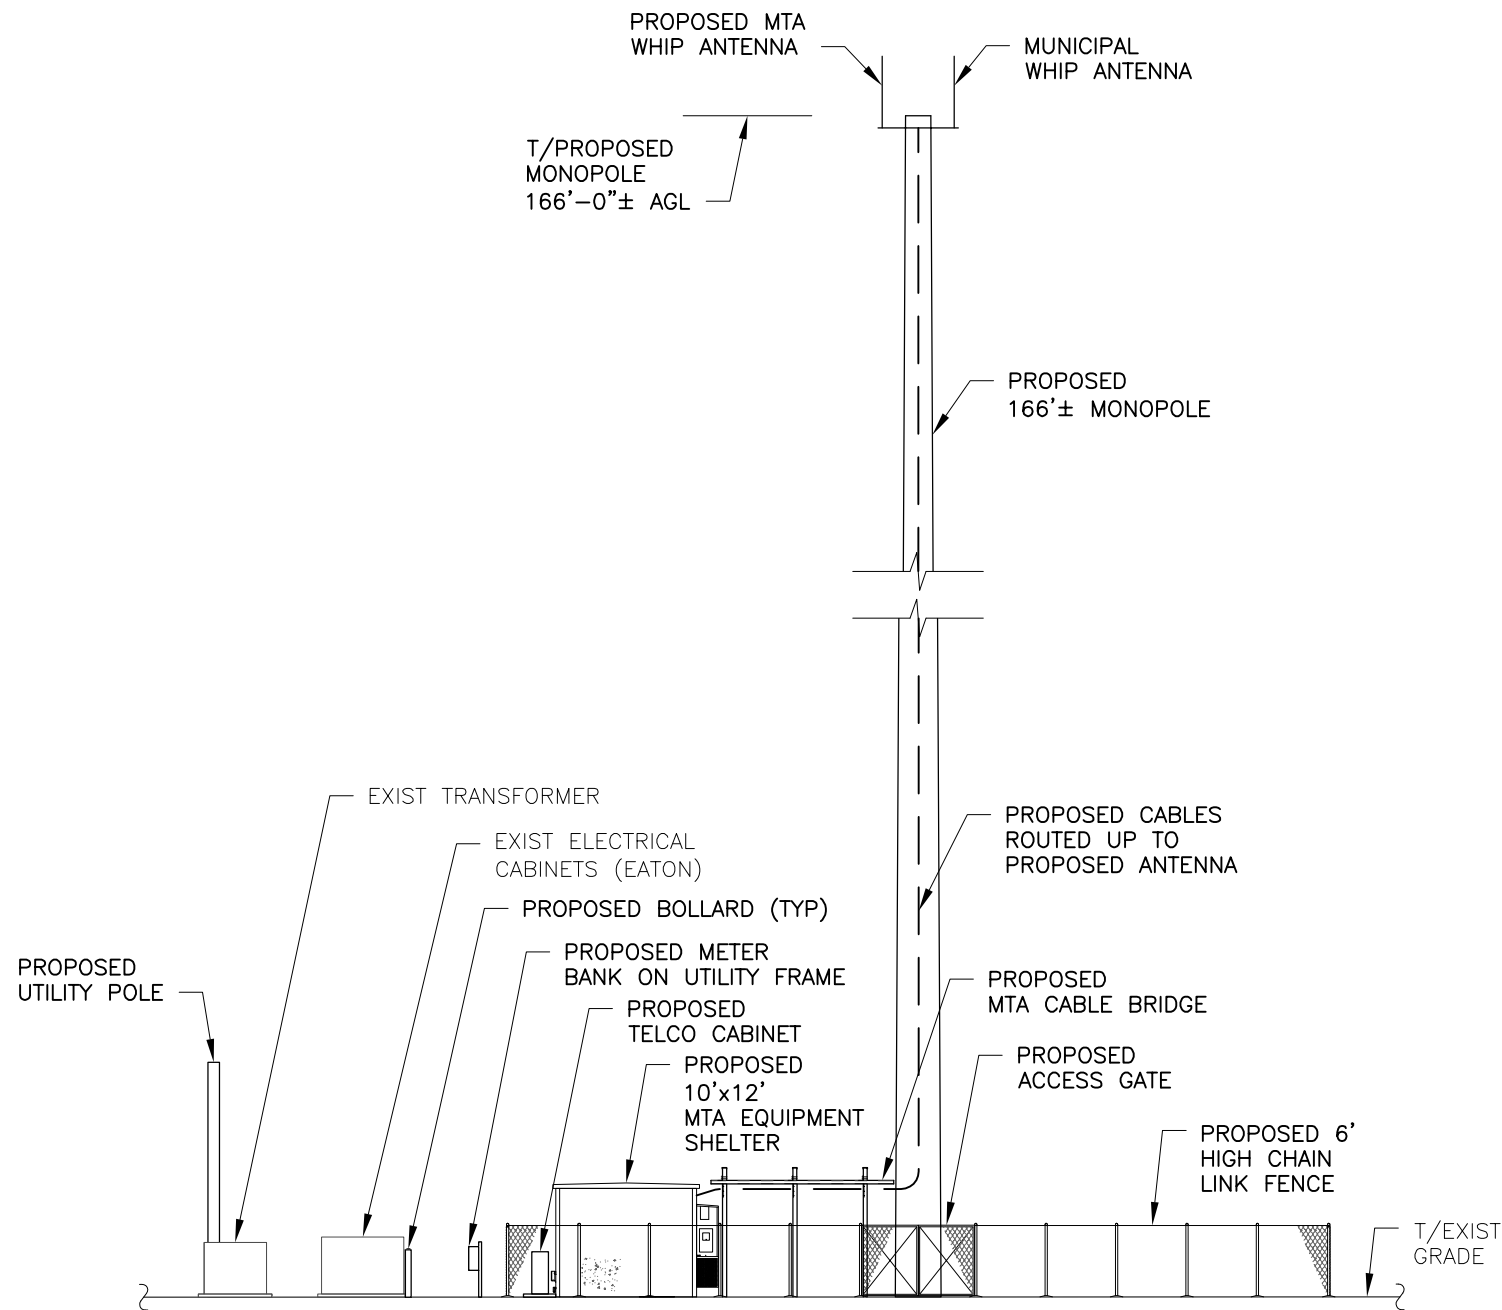

NOTE: ANTENNAS & GROUND EQUIPMENT FOR FUTURE CARRIERS NOT SHOWN FOR CLARITY.

1  
L-3  
ELEVATION  
SCALE: 1/16" = 1'-0"

NOTE: PLANS ARE NOT TO BE SCALED



REVISION	DATE	DESCRIPTION
0	07/23/18	FOR COMMENT

**Tectonic**  
PRACTICAL SOLUTIONS. EXCEPTIONAL SERVICE.  
Tectonic Engineering & Surveying Consultants P.C.  
1279 Route 300 Phone: (845) 567-6656  
Newburgh, NY 12550 (800) 829-6531  
www.tectonicengineering.com

**Wireless EDGE**  
RHINEBECK, NY  
TEL: (914) 712-0000  
FAX: (914) 712-9005  
ISSUED BY: GL W.O. 9506.TOWNREC

PATTERSON MTA  
TOWN RECYCLE  
281 CORNWALL HILL ROAD  
PATTERSON, NY 12563  
LEASE EXHIBIT L-3