


- NOTES**
- 1 INSTALL NEW HARDIE SIDING, HARDIEPLANK SMOOTH FINISH.
 - 2 INSTALL NEW BRICK VENEER (COLOR).
 - 3 INSTALL NEW EIFS (COLOR BY OWNER)
 - 4 INSTALL NEW BRICK VENEER (ARCHITECTURAL ROOF SINGLES (- COLOR).
 - 5 INSTALL NEW POLE LIGHTS. FINAL LOCATION SHALL BE DETERMINED BY ARCHITECT IN FIELD. (SEE CIVIL DWGS)
 - 6 INSTALL NEW ALUMINUM WINDOWS SEE WINDOW SCHEDULE. (PILLA -)
 - 7 INSTALL NEW ALUMINUM STORE FRONT DOORS. SEE DOOR SCHEDULE.
 - 8 PROVIDE 6" HIGH CONCEALED METAL FLASHING AT ROOF TO WALL CONDITIONS. WINDOWS AND CORNERS.
 - 9 PROVIDE 1" X 6" HARDY TRIM AT ALL WINDOWS AND CORNERS.
 - 10 6:12 STANDING SEAM METAL ROOF PREFINISHED. (COLOR-)
 - 11 BRICK PIER WITH PRECAST CONCRETE CAP.
 - 12 INSTALL NEW FIBERGLASS COLUMN COVERS. (MELTON CLASSICS ZOOFRP-2025-A)
 - 13 INSTALL ALUMINUM CORNICE FRIEZE AND FASCIA WITH INTEGRATED GUTTER. (PRIMEER SYSTEMS)
 - 14 CONTINUOUS PRE-CAST CONCRETE BAND.
 - 15 PRE-CAST CONCRETE CAP.
 - 16 INSTALL NEW 42" X 24" LOUVER.

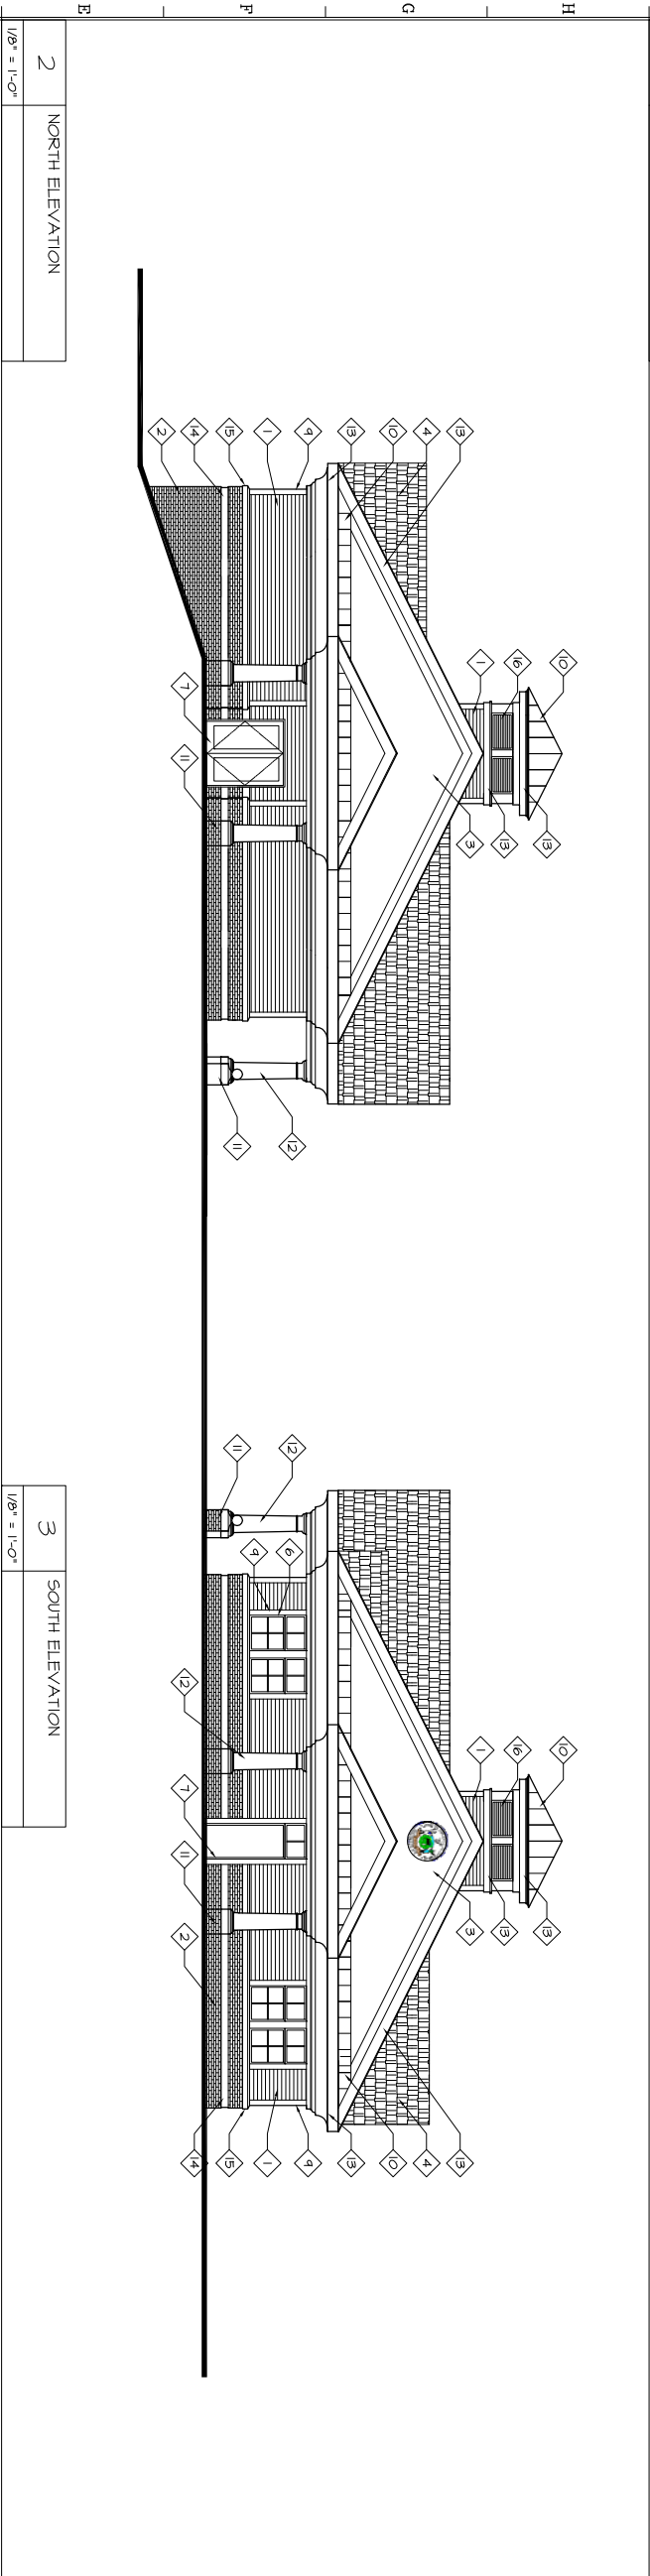

M.A. Day Engineering, PC
Consulting Engineers
 3 Van Hook Ln.
 Wappingers Falls, New York
 1453-225-5202

PELLENZER III
 ENGINEERING LLP
 www.felip.com
 FE Project #: 08-227

88 Main St., Suite 200, P.O. Box 100, 32 Front St.,
 Wappingers Falls, NY 10991, Wappingers Falls, NY 10991
 845-464-4700 845-464-4700 845-464-4700
 1845-464-4700 1845-464-4700 1845-464-4700


No.	REVISION/SUBMISSION	DATE

PROJECT: PATTERSON COURTHOUSE
 ARCHITECTURE: MCCORMACK VANVOORTHIS LLP
 181 CHURCH STREET
 FOUNGHERIE NEW YORK 12601
 PLANNING INHERS PHONE 845-452-2288 FAX 845-452-28252

DRAWING: ELEVATIONS

SCALE	DRAWN BY	PROJECT NUMBER
1/8" = 1'-0"	KY	6055
	CHECKED BY	DATE
	NM	11/3/08
	TRACING NUMBER	

A201

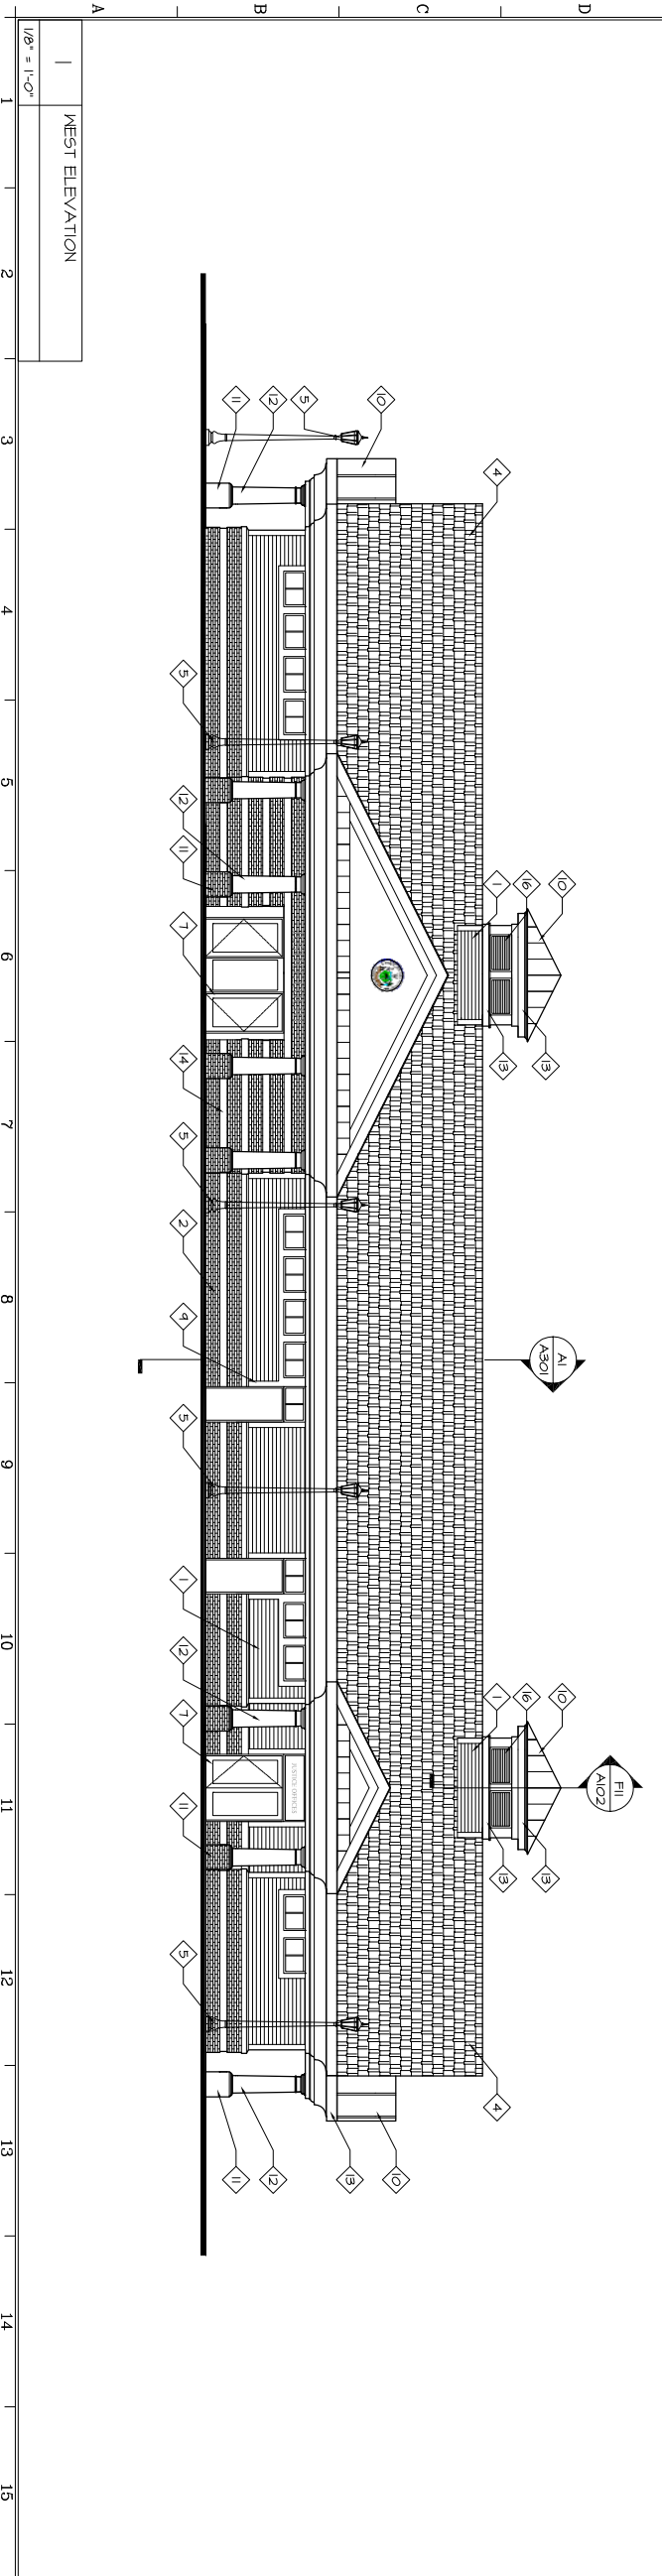

M.A. Day Engineering, PC
Consulting Engineers
 3 Van Hook Ln.
 Wappingers Falls, New York
 1453-225-5202

PELLENZER III
 ENGINEERING LLP
 www.felip.com
 FE Project #: 08-227

88 Main St., Suite 200, P.O. Box 100, 32 Front St.,
 Wappingers Falls, NY 10991, Wappingers Falls, NY 10991
 845-464-4700 845-464-4700 845-464-4700
 1845-464-4700 1845-464-4700 1845-464-4700

No.	REVISION/SUBMISSION	DATE

PROJECT: PATTERSON COURTHOUSE
 ARCHITECTURE: MCCORMACK VANVOORTHIS LLP
 181 CHURCH STREET
 FOUNGHERIE NEW YORK 12601
 PLANNING INHERS PHONE 845-452-2288 FAX 845-452-28252

DRAWING: ELEVATIONS

SCALE	DRAWN BY	PROJECT NUMBER
1/8" = 1'-0"	KY	6055
	CHECKED BY	DATE
	NM	11/3/08
	TRACING NUMBER	

A201